


RZUT LOKALU i KONDYGNACJI III PIĘTRA

Nysa Ligonia 1/3, 3a

Skala 1:100

1. Kuchnia	- 19,11 m ²	7. Pokój	- 15,73 m ²
2. Kuchnia	- 9,60 m ²	8. Pokój	- 14,22 m ²
3. Łazienka	- 5,59 m ²	9. WC	- 1,14 m ²
4. Przedpokój	- 22,75 m ²	10. Spizarka	- 4,75 m ²
5. Pokój	- 34,65 m ²	11. Spizarka	- 1,20 m ²
6. Pokój	- 25,07 m ²		

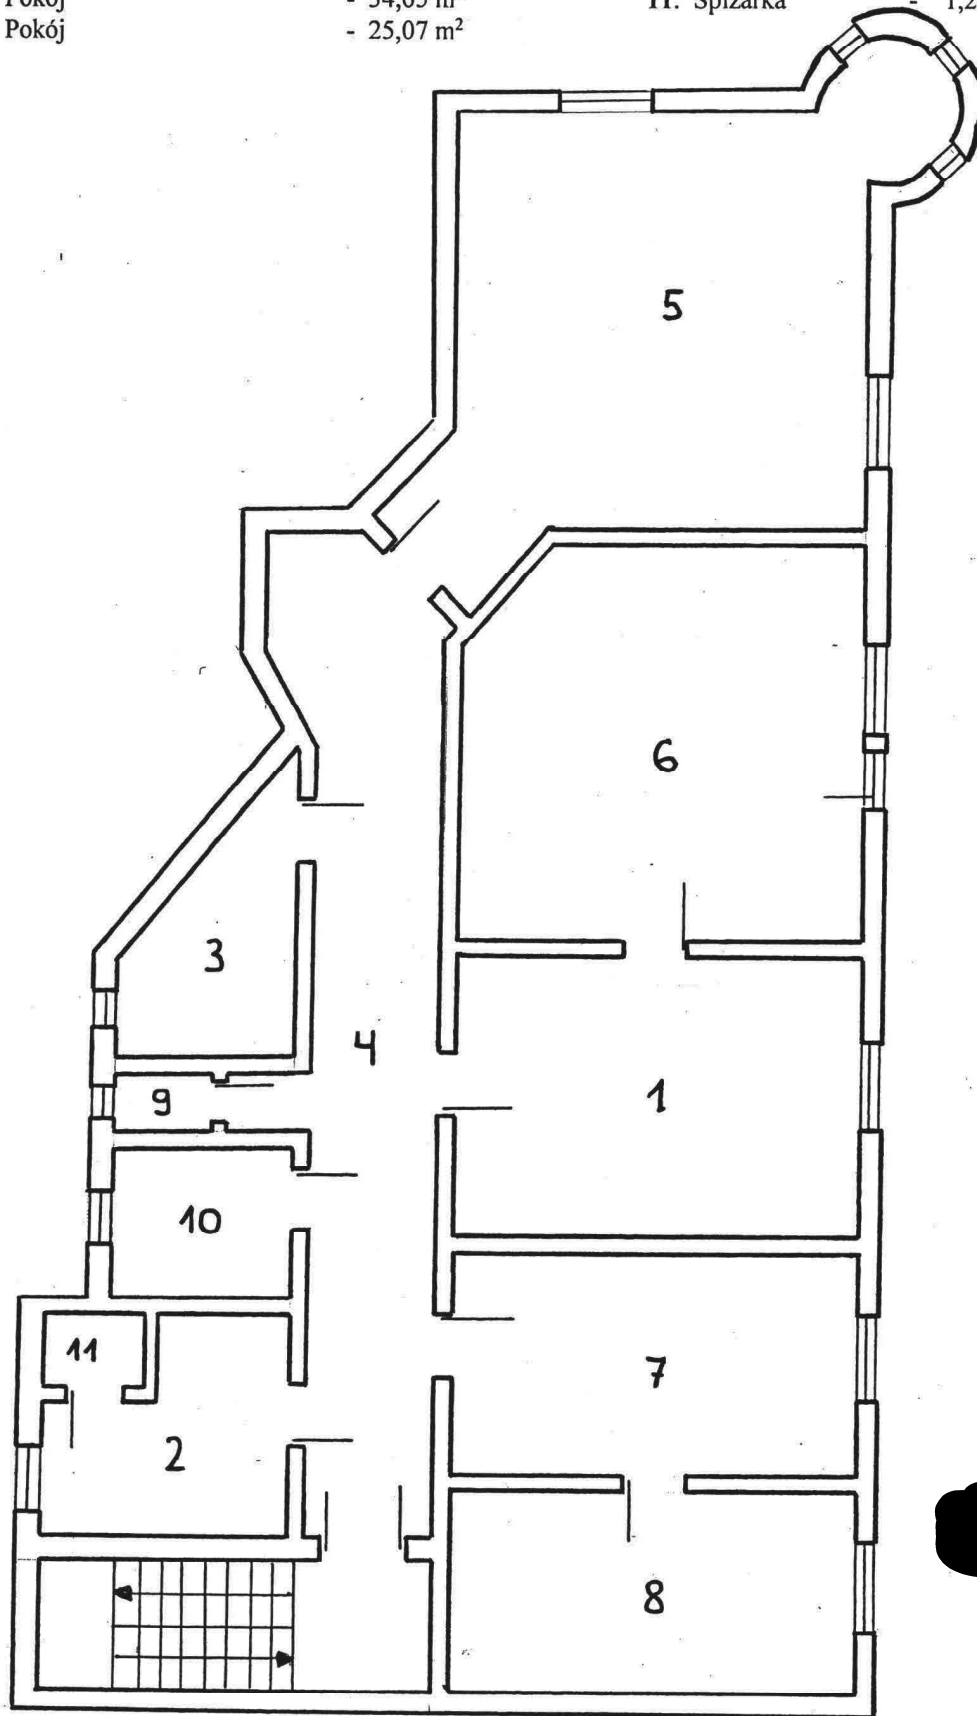

RZUT PIWNIC
Nysa ul. Ligonia 1
Skala 1:100

1. Piwnica 1/3

- 10,34 m²

2. Piwnica 1/3a - 12,45 m²

